


NOTES:

1. TO BE USED ONLY IN RESIDENTIAL, COMMERCIAL/MIXED USE AREAS. SEE DETAIL SERIES 3.24.
2. FOR NEW PLANTING AREAS, REMOVE ALL PAVEMENT, GRAVEL, SUB-BASE, AND CONSTRUCTION DEBRIS BEFORE PREPARING SOIL AND PLANTING TREES.
3. REMOVE COMPACTED SOIL AND ADD 24" NEW TOPSOIL WITH PLANT MIX OR UNCOMPACT AND AMEND TO 24" OF EXISTING SOIL TO MEET TOPSOIL WITH PLANTING MIX STANDARDS FOR TREES.
4. MULCH SHALL NOT BE STACKED AGAINST BASE OF PLANTING.

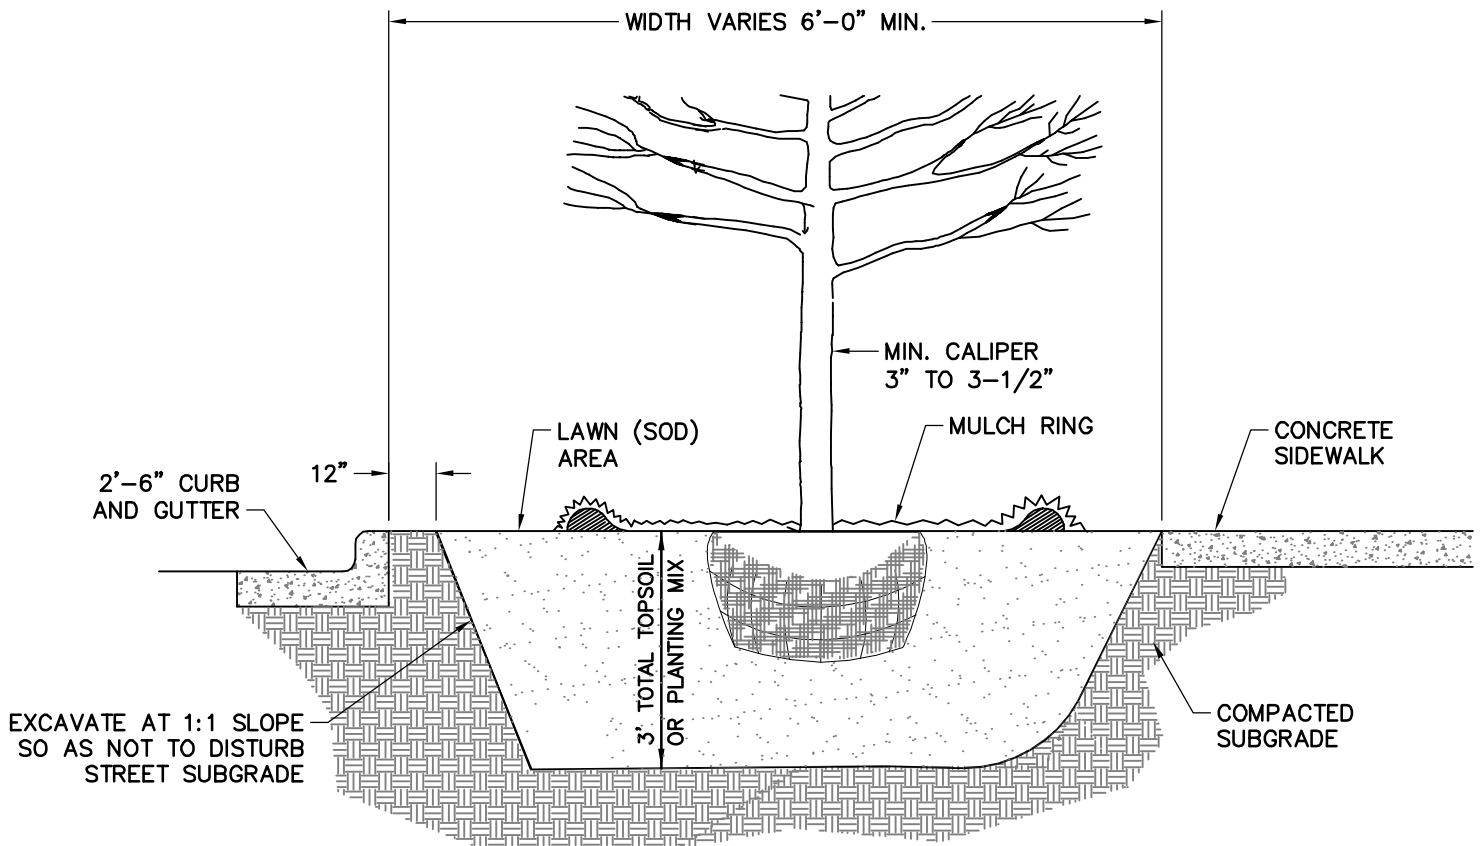

REVISIONS	
DATE	DESCRIPTION

TOWN OF KNIGHTDALE STANDARD DETAILS	6' TREE PLANTING MIXED USE AREAS	STD. NO.
		3.26