

MINIMUM PAVEMENT DESIGN:


BITUMINOUS SURFACE COURSE: 2-1/2" S 9.5A
 BASE COURSE: 8" ABC

STREET FEATURES:

STREET WIDTH OF 12 FT. MINIMUM, 16 FT. DESIRABLE
 REQUIRES 20 FT. OF RIGHT-OF-WAY
 UTILITY LOCATION UNDERGROUND
 TWO TO SIX BLOCKS LONG
 AVERAGE SPEED OF 10 MPH

BUILDINGS & LAND USE:

RESIDENTIAL - PRIMARILY SINGLE FAMILY
 COMMERCIAL

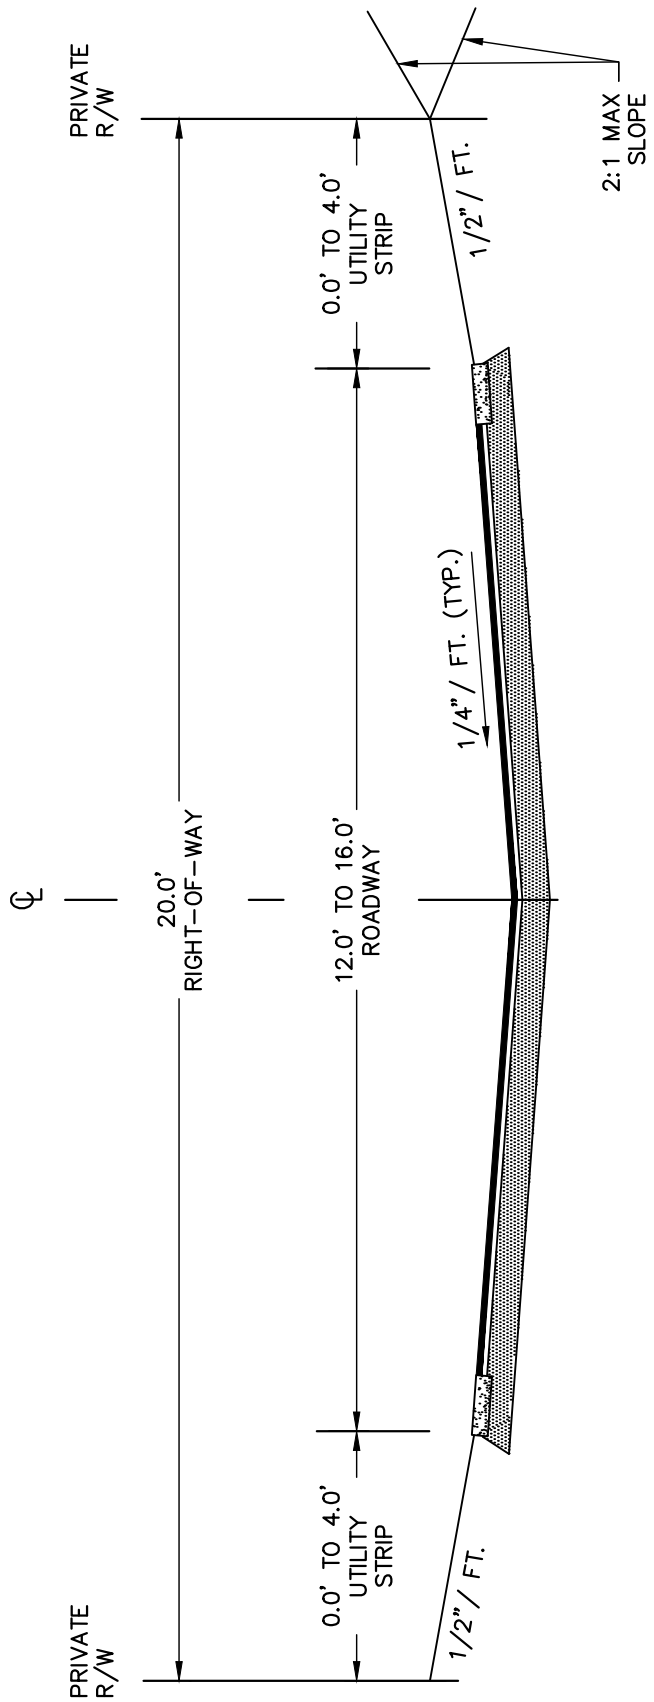

NO SCALE

REVISIONS

DATE	DESCRIPTION

TOWN OF KNIGHTDALE
 STANDARD DETAILS

ALLEY SECTION

STD. NO.

3.01-1