


PLAN

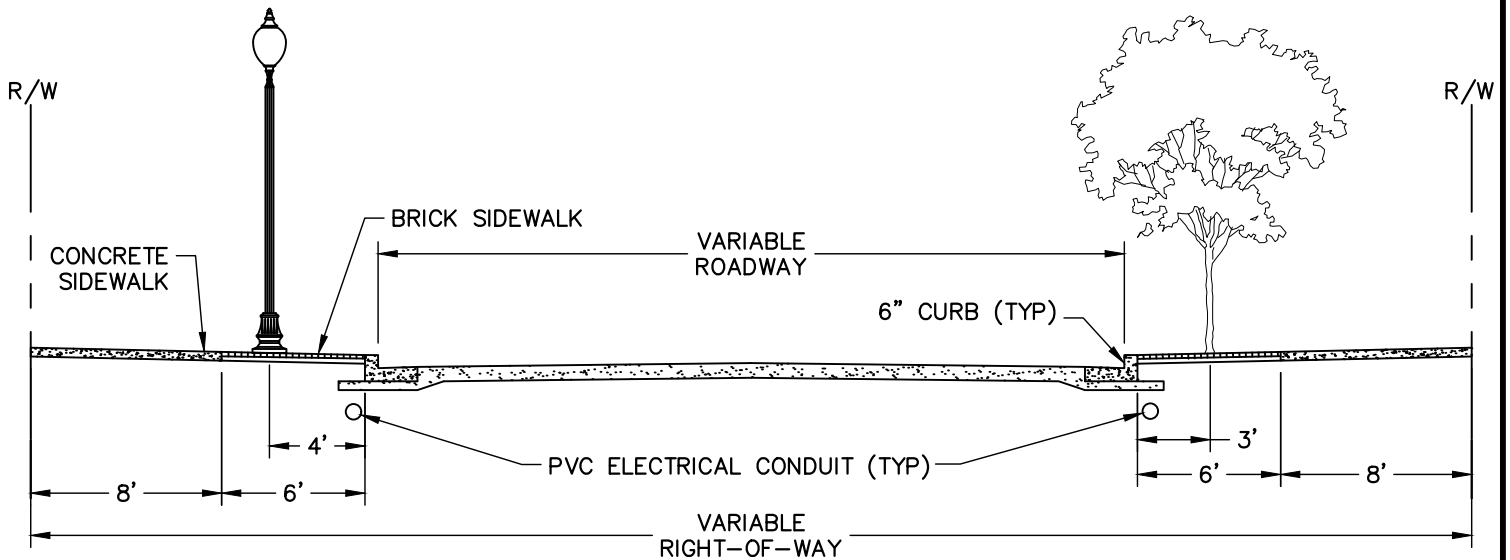

SECTION

NOTES:

1. TO BE USED ON URBAN MAIN STREET AND URBAN AVENUE CROSS SECTIONS.
2. FOR ILLUSTRATIVE PURPOSES. FOLLOW DESIGN DETAIL FOR SPECIFIC CROSS SECTION.
3. STAMPED CONCRETE MAY BE USED IN LIEU OF BRICK PAVERS.
4. STREET LAMPS SHALL BE SPACED SUCH THAT THERE ARE NO CONFLICTS WITH STREET TREES.
5. STREETSCAPE ELEMENTS SHOULD INCLUDE BENCHES, TRASH CANS, AND BIKE RACKS.

REVISIONS	
DATE	DESCRIPTION

TOWN OF KNIGHTDALE  
STANDARD DETAILS

URBAN STREETSCAPE DESIGN FEATURES

STD. NO.

3.11