


**NOTES:**

1. MEANT TO PROVIDE GUIDANCE ON STREET TREE PLANTING. REFERENCE SPECIFIC CROSS SECTION FOR PLANTING LOCATION AND WIDTH.
2. 6 FT. PLANTING WIDTH PREFERRED, WHERE POSSIBLE.
3. FOR NEW PLANTING AREAS, REMOVE ALL PAVEMENT, GRAVEL, SUB-BASE, AND CONSTRUCTION DEBRIS BEFORE PREPARING SOIL AND PLANTING TREES.
4. REMOVE COMPACTED SOIL AND ADD 24" NEW TOPSOIL WITH PLANT MIX OR UNCOMPACT AND AMEND TO 24" OF EXISTING SOIL TO MEET TOPSOIL WITH PLANTING MIX STANDARDS FOR TREES.
5. MULCH SHALL NOT BE STACKED AGAINST BASE OF PLANTING.

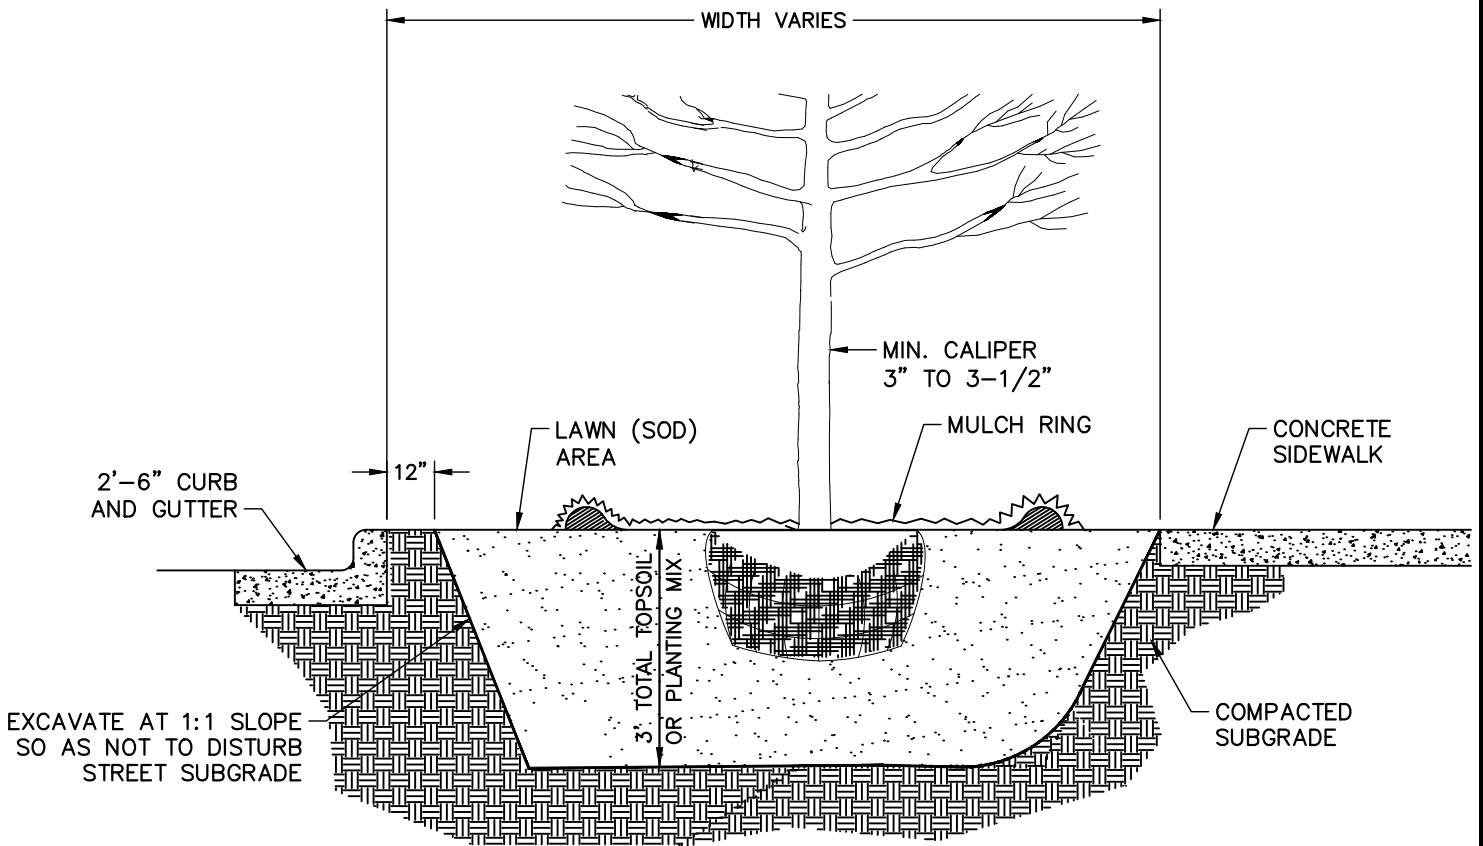

REVISIONS	
DATE	DESCRIPTION
	07.01.2024

TOWN OF KNIGHTDALE STANDARD DETAILS	STREET TREE PLANTING	STD. NO.
		3.26