
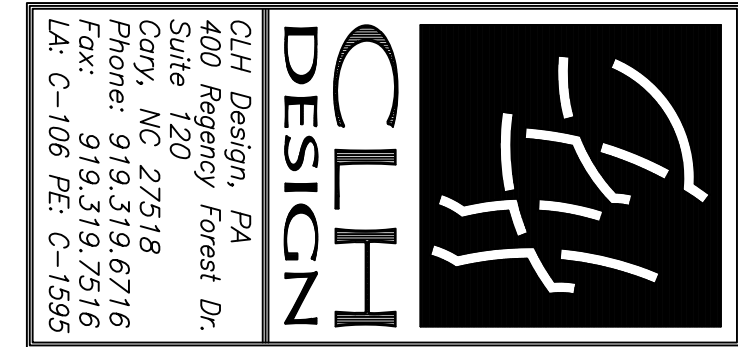
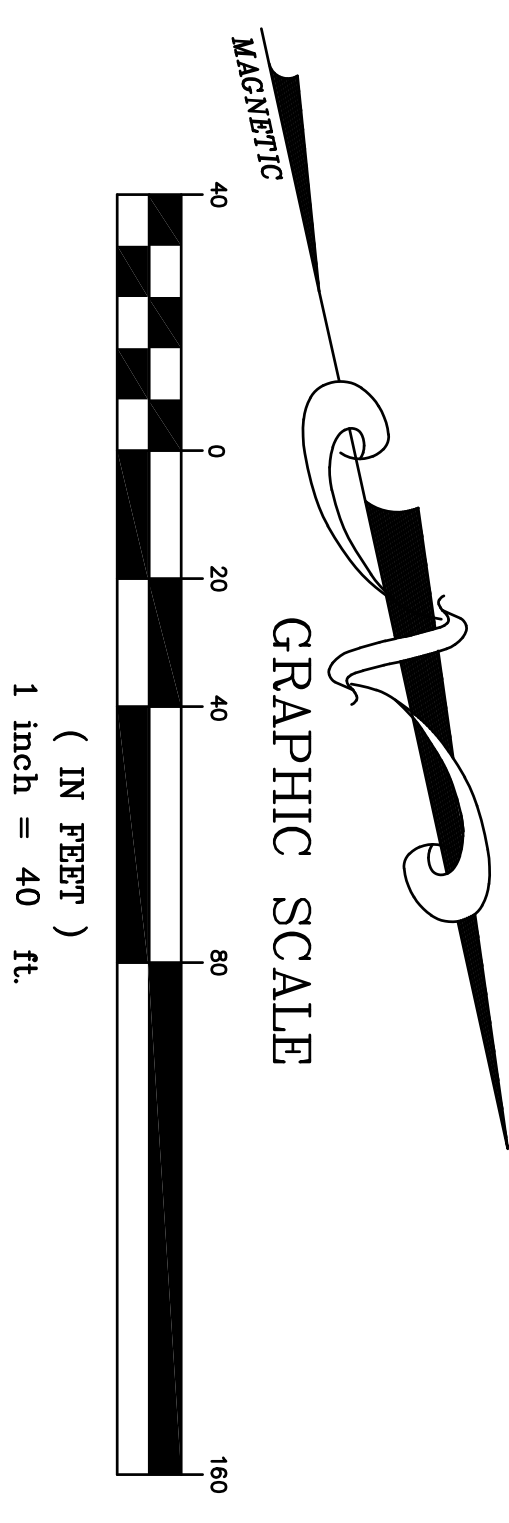


SITE DATA

PROJECT:	TOWN OF KNIGHTDALE - FIRE STATION #1 CONSTRUCTION OF FIRE STATION
PROJECT ADDRESS:	7477 FORESTVILLE RD KNIGHTDALE, NC 27549
REAL ESTATE ID #:	0491286
REFERENCE:	DB 018857 PG 887
ZONING:	MMK PUD
STORMWATER AND EROSION CONTROLS TO BE SERVED THRU FORESTVILLE WILDFE PUP OVERLAY:	N/A
FRONT SETBACK:	10'-0" FT
SIDE YARD SETBACK:	10'-0" FT
REAR YARD SETBACK:	30'-0" FT
TOTAL PARCEL AREA:	3.64 ACRES

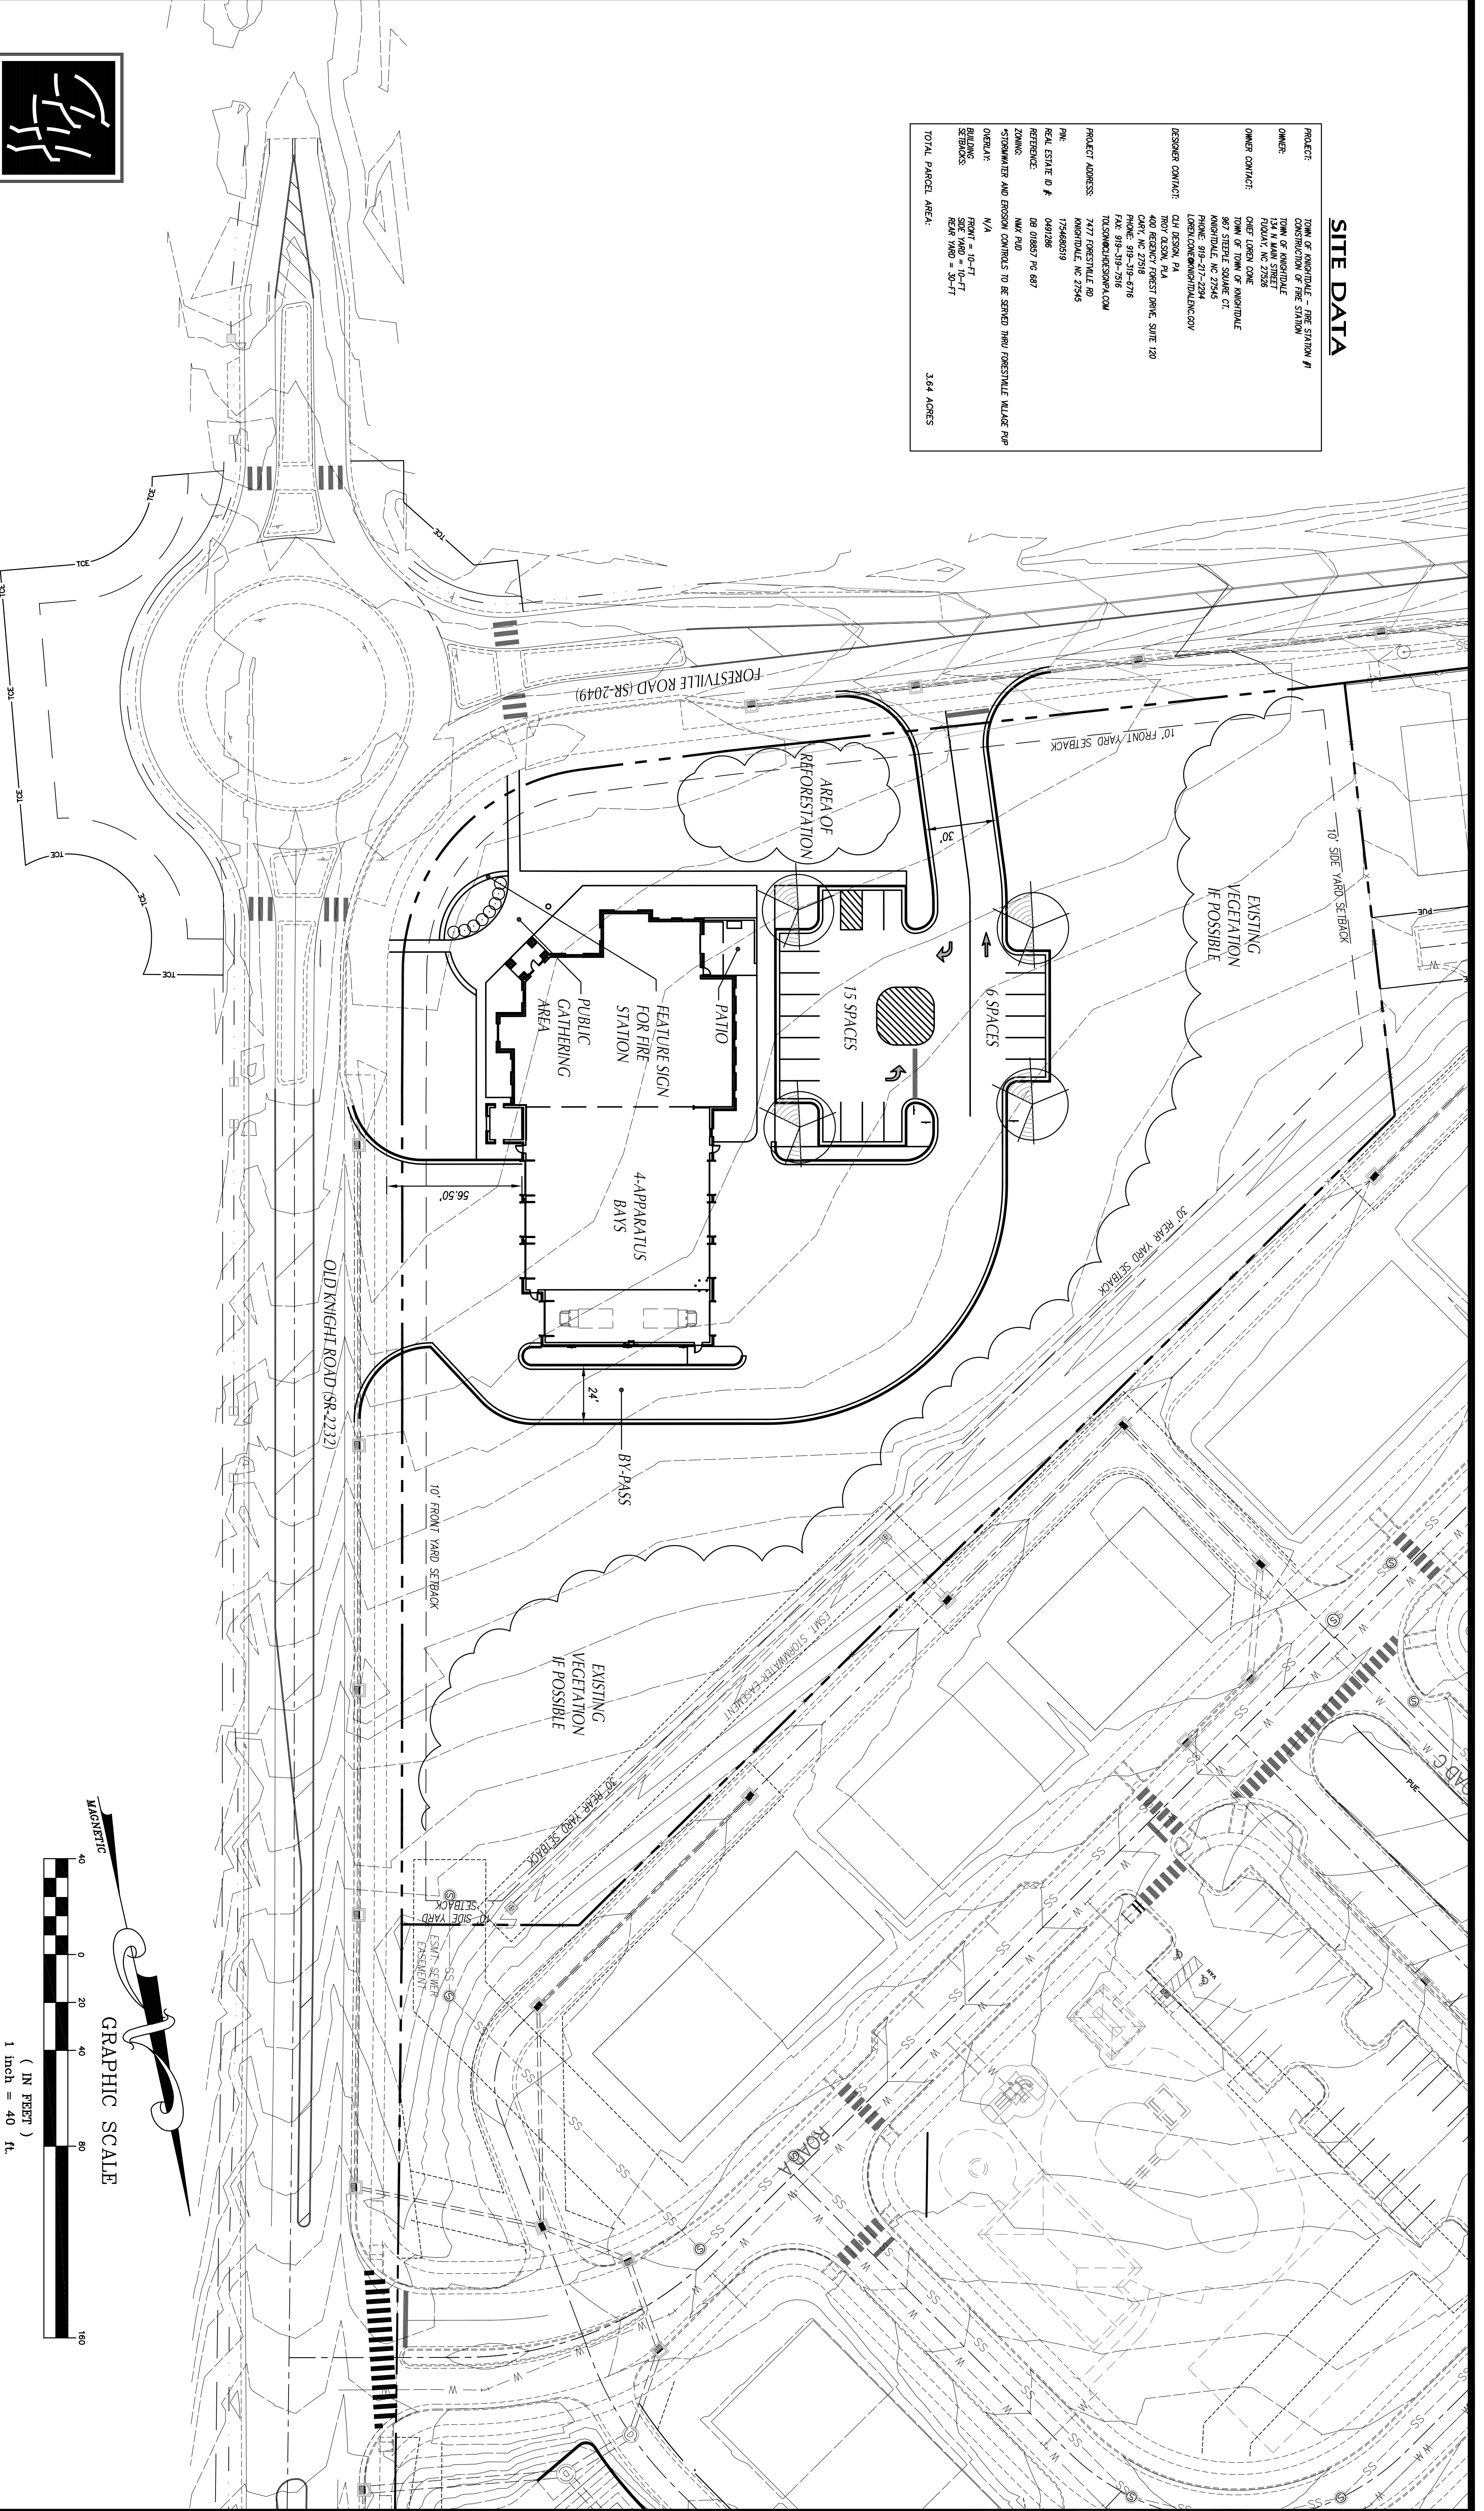

KNIGHTDALE FIRE STATION 1